


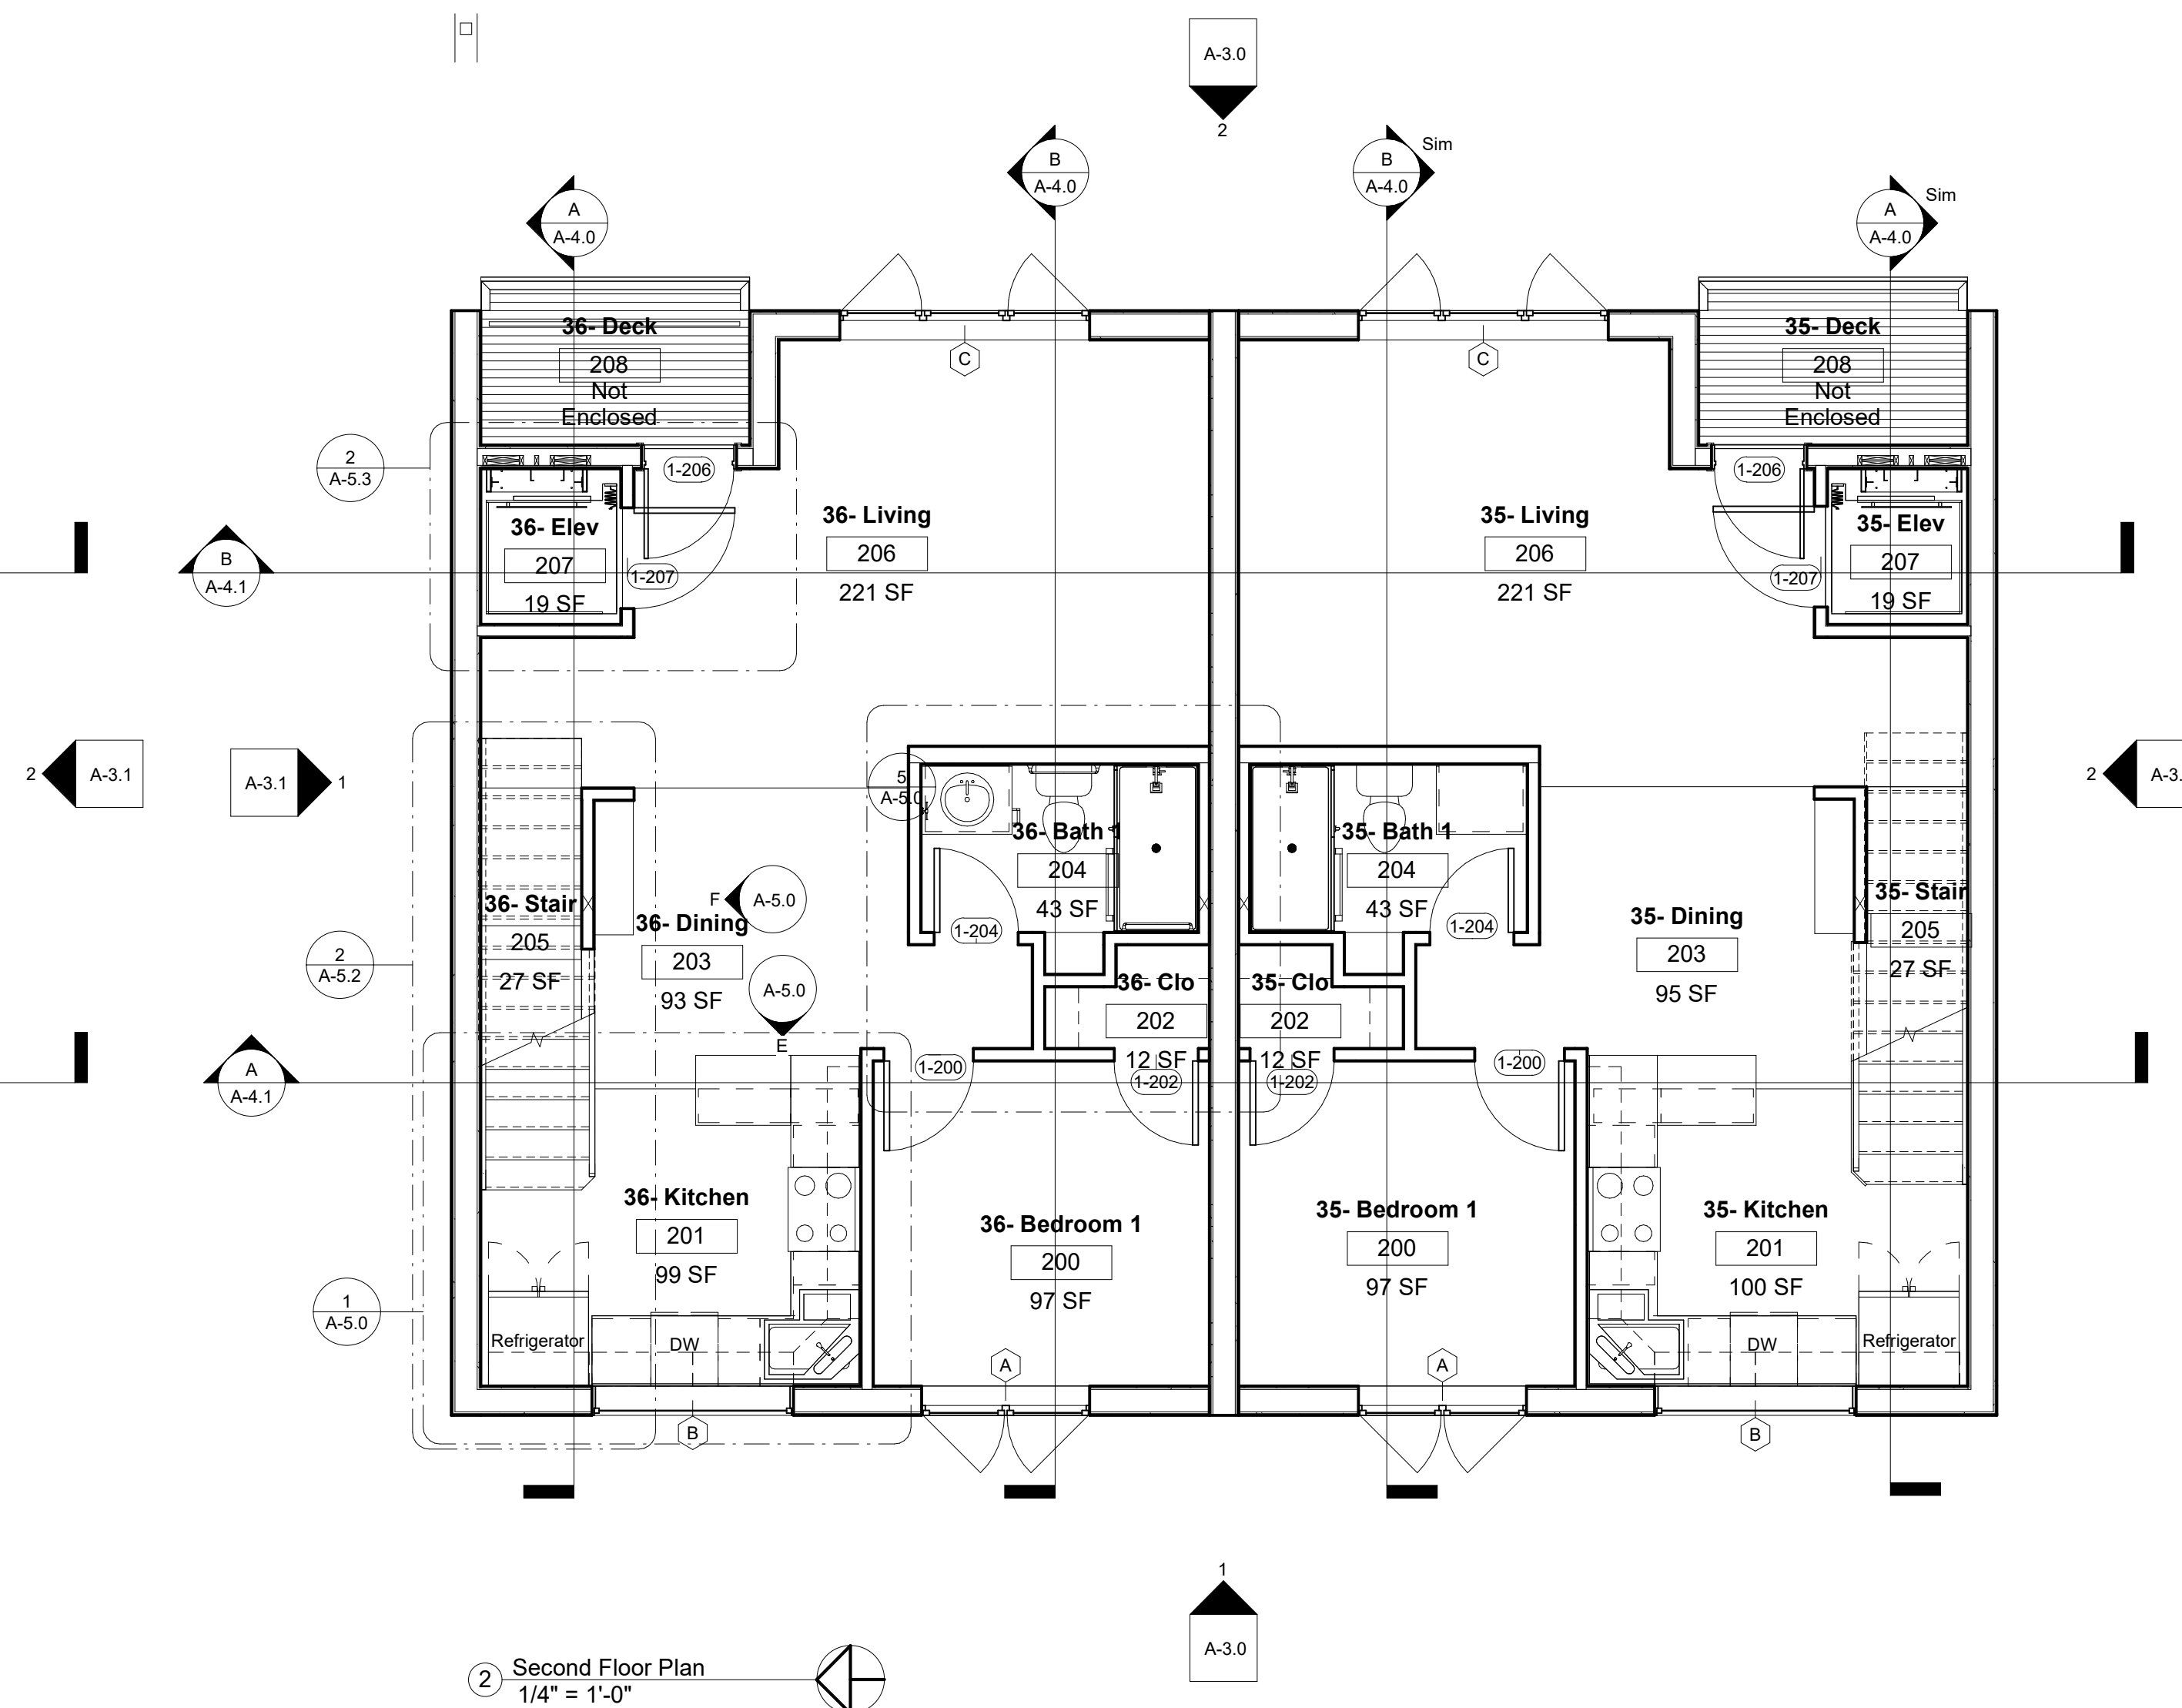

DBD Lakeshore, LLC
LAKESHORE
CONDOMINIUMS
2- UNIT CONDO
& POOL BATH
10755 Rodeo Drive
Lakewood, Florida

[illegible]

DBD Lakeshore, LLC



LAKESHORE
CONDOMINIUM.

Ground Floor &
Second Floor
Plan

Project Number	24005
Date	Issue D
Drawn By	Aut
Checked By	Chec

A-2.0

Scale	1/4" = 1'
-------	-----------

  

DBD Lakeshore, LLC
LAKESHORE
CONDOMINIUMS

2- UNIT CONDO
& POOL BATH
10755 Rodeo Drive
Lakewood, Florida

[illegible]

DBD Lakeshore, LLC


LAKESHORE
CONDOMINIUM.

Third Floor & Roof Deck Plan

Project Number	24005
Date	Issue D
Drawn By	Aut
Checked By	Chec

A-2.1

Scale	1/4" = 1'
-------	-----------

 

1 Roof Plan
1/4" = 1'-0"

DBD Lakeshore, LLC
LAKESHORE
CONDOMINIUMS

2- UNIT CONDO
& POOL BATH
107555 Redcoo Drive
Lakewood, Florida

[illegible]

DBD Lakeshore, LLC

LAKESHORE
CONDOMINIUM.

Roof Plan

Project Number	24005
----------------	-------



Date	Issue D
------	---------

Drawn By	Aut
----------	-----

Checked By	Check
------------	-------

A-2.2

Scale	1/4" = 1'
-------	-----------

  

DBD Lakeshore, LLC
LAKESHORE
CONDOMINIUMS

2- UNIT CONDO
& POOL BATH
10755 Reddeo Drive
Lakewood, Florida

[illegible]

DBD Lakeshore, LLC


LAKESHORE
CONDOMINIUM.




Exterior Elevations




Project Number	24005
Date	Issue D
Drawn By	Aut
Checked By	Chec

A-3.0

Scale	1/4" = 1'
-------	-----------

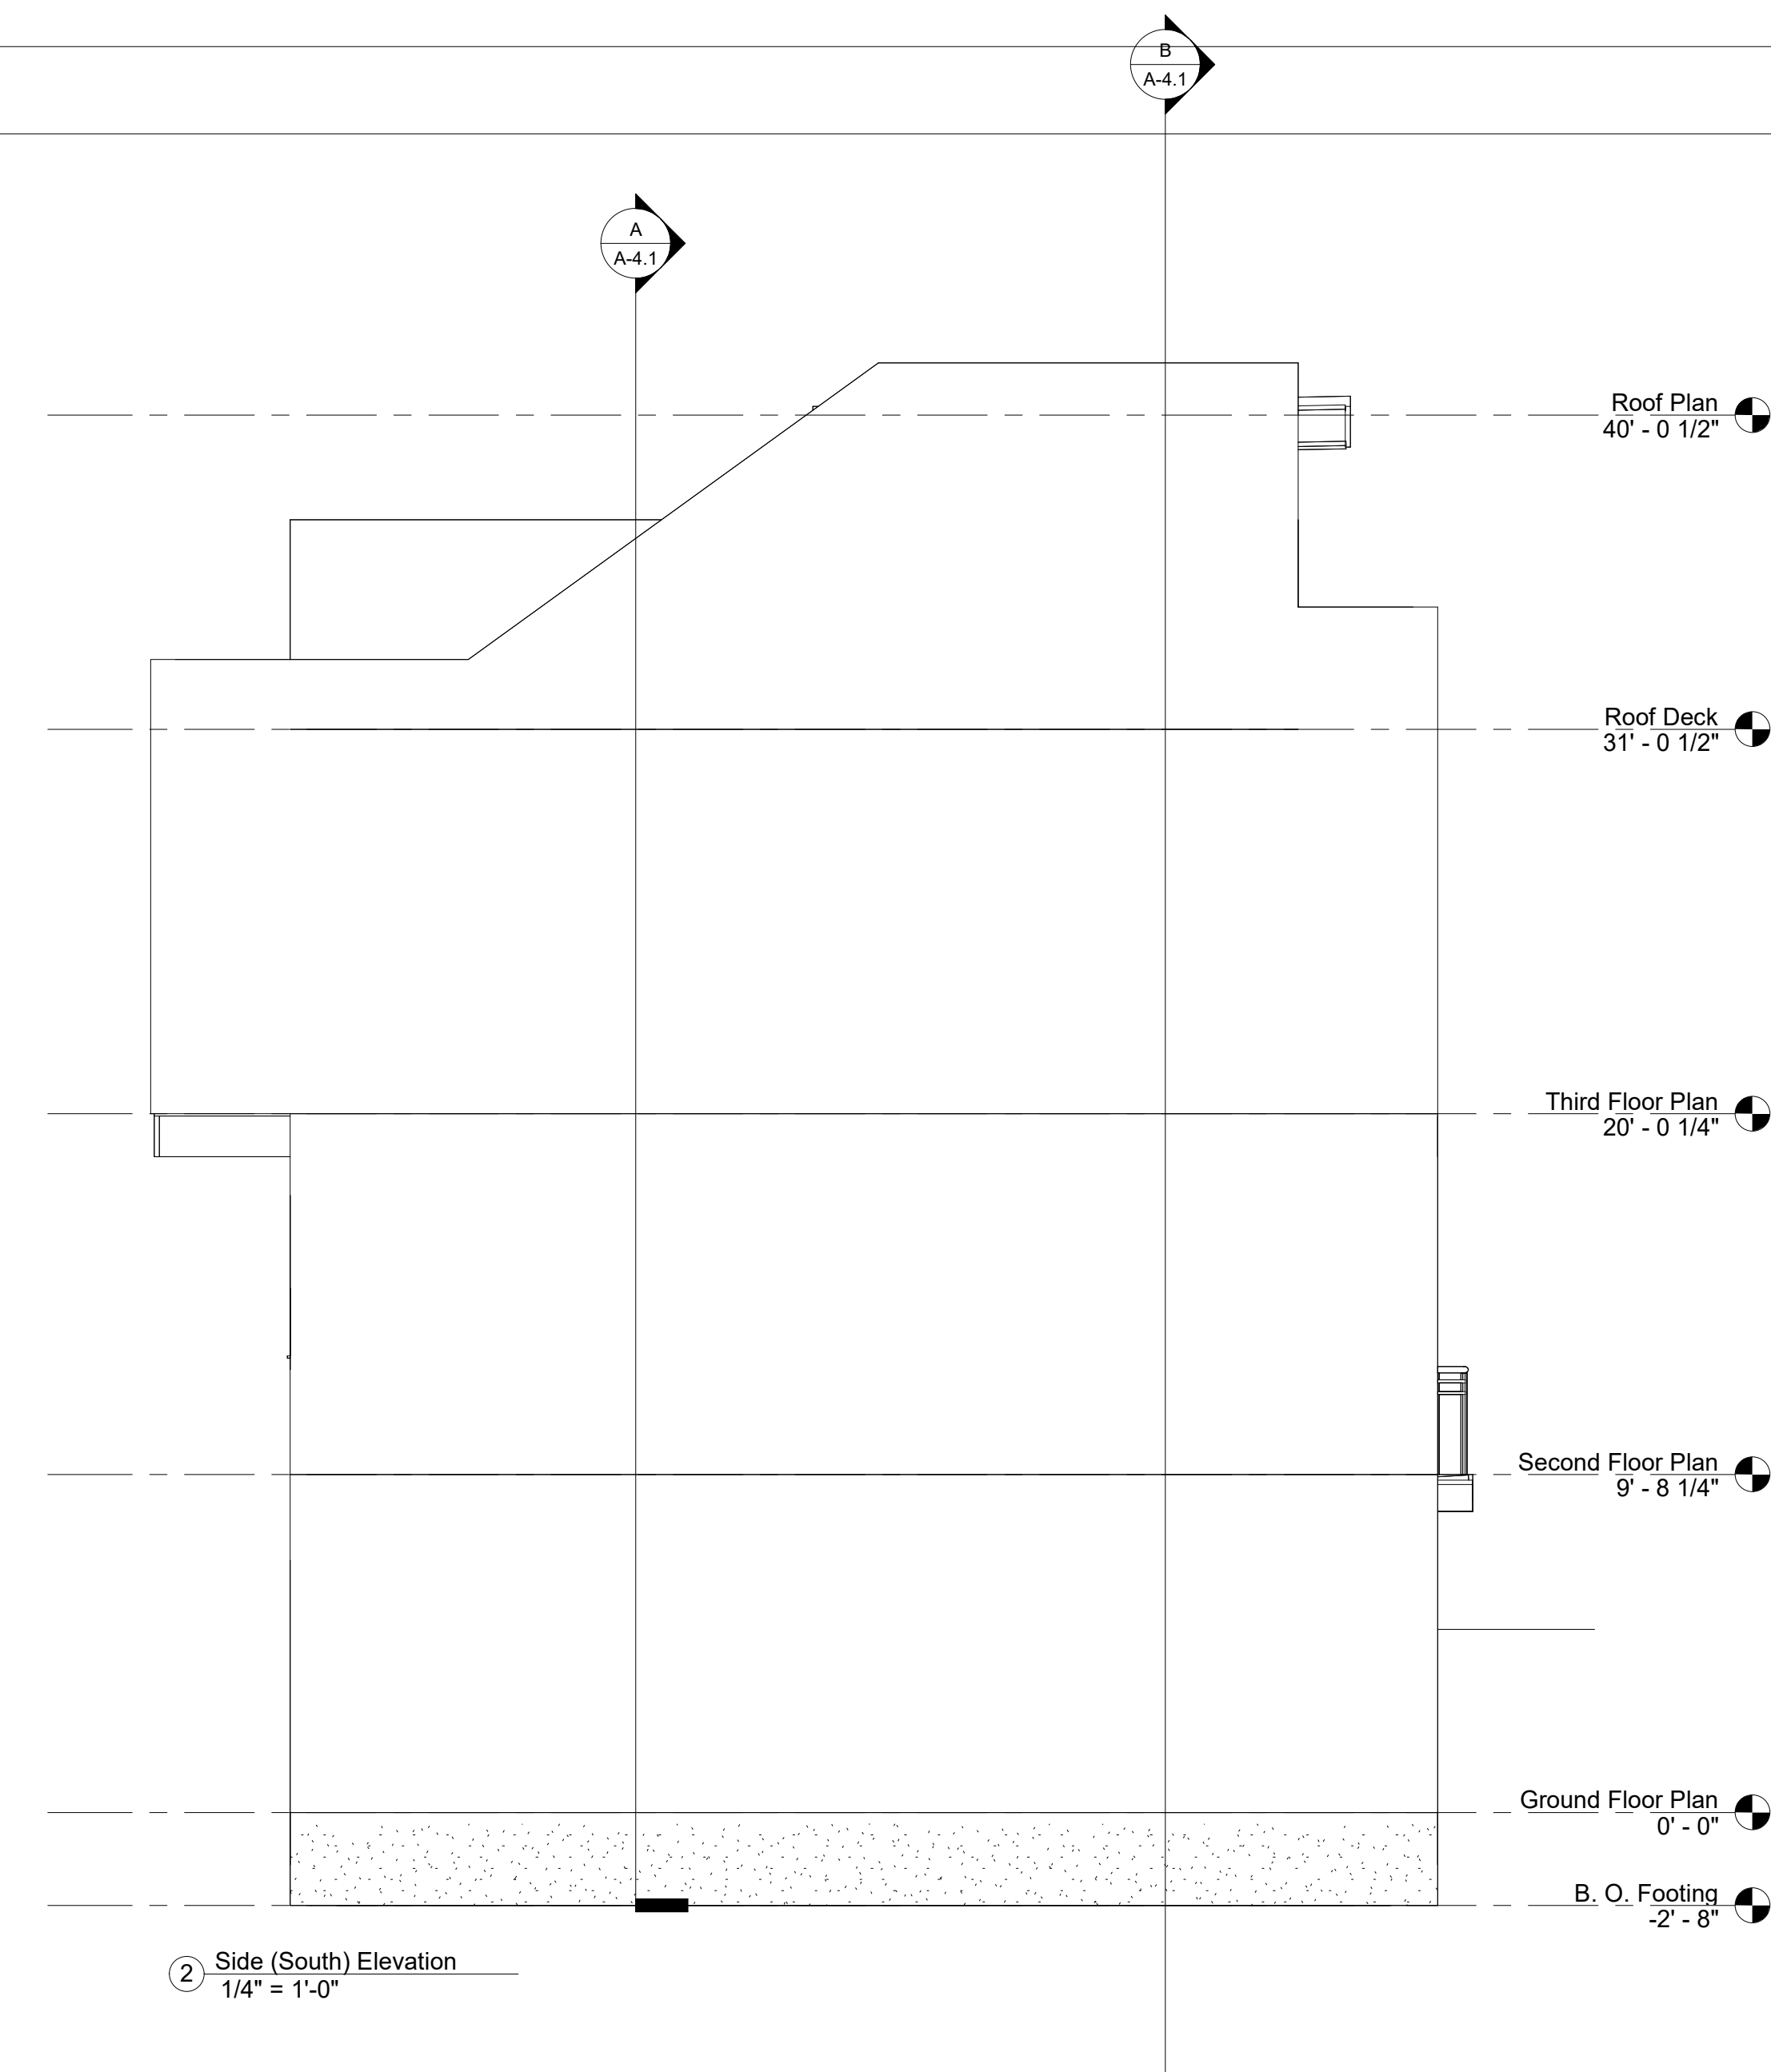[illegible]

   

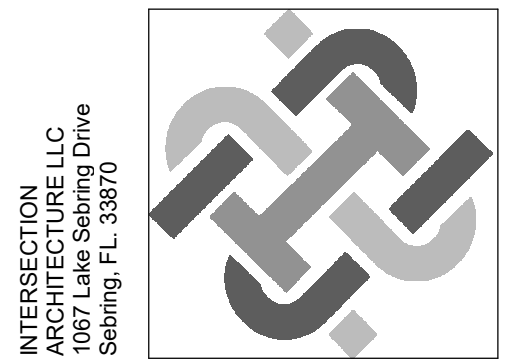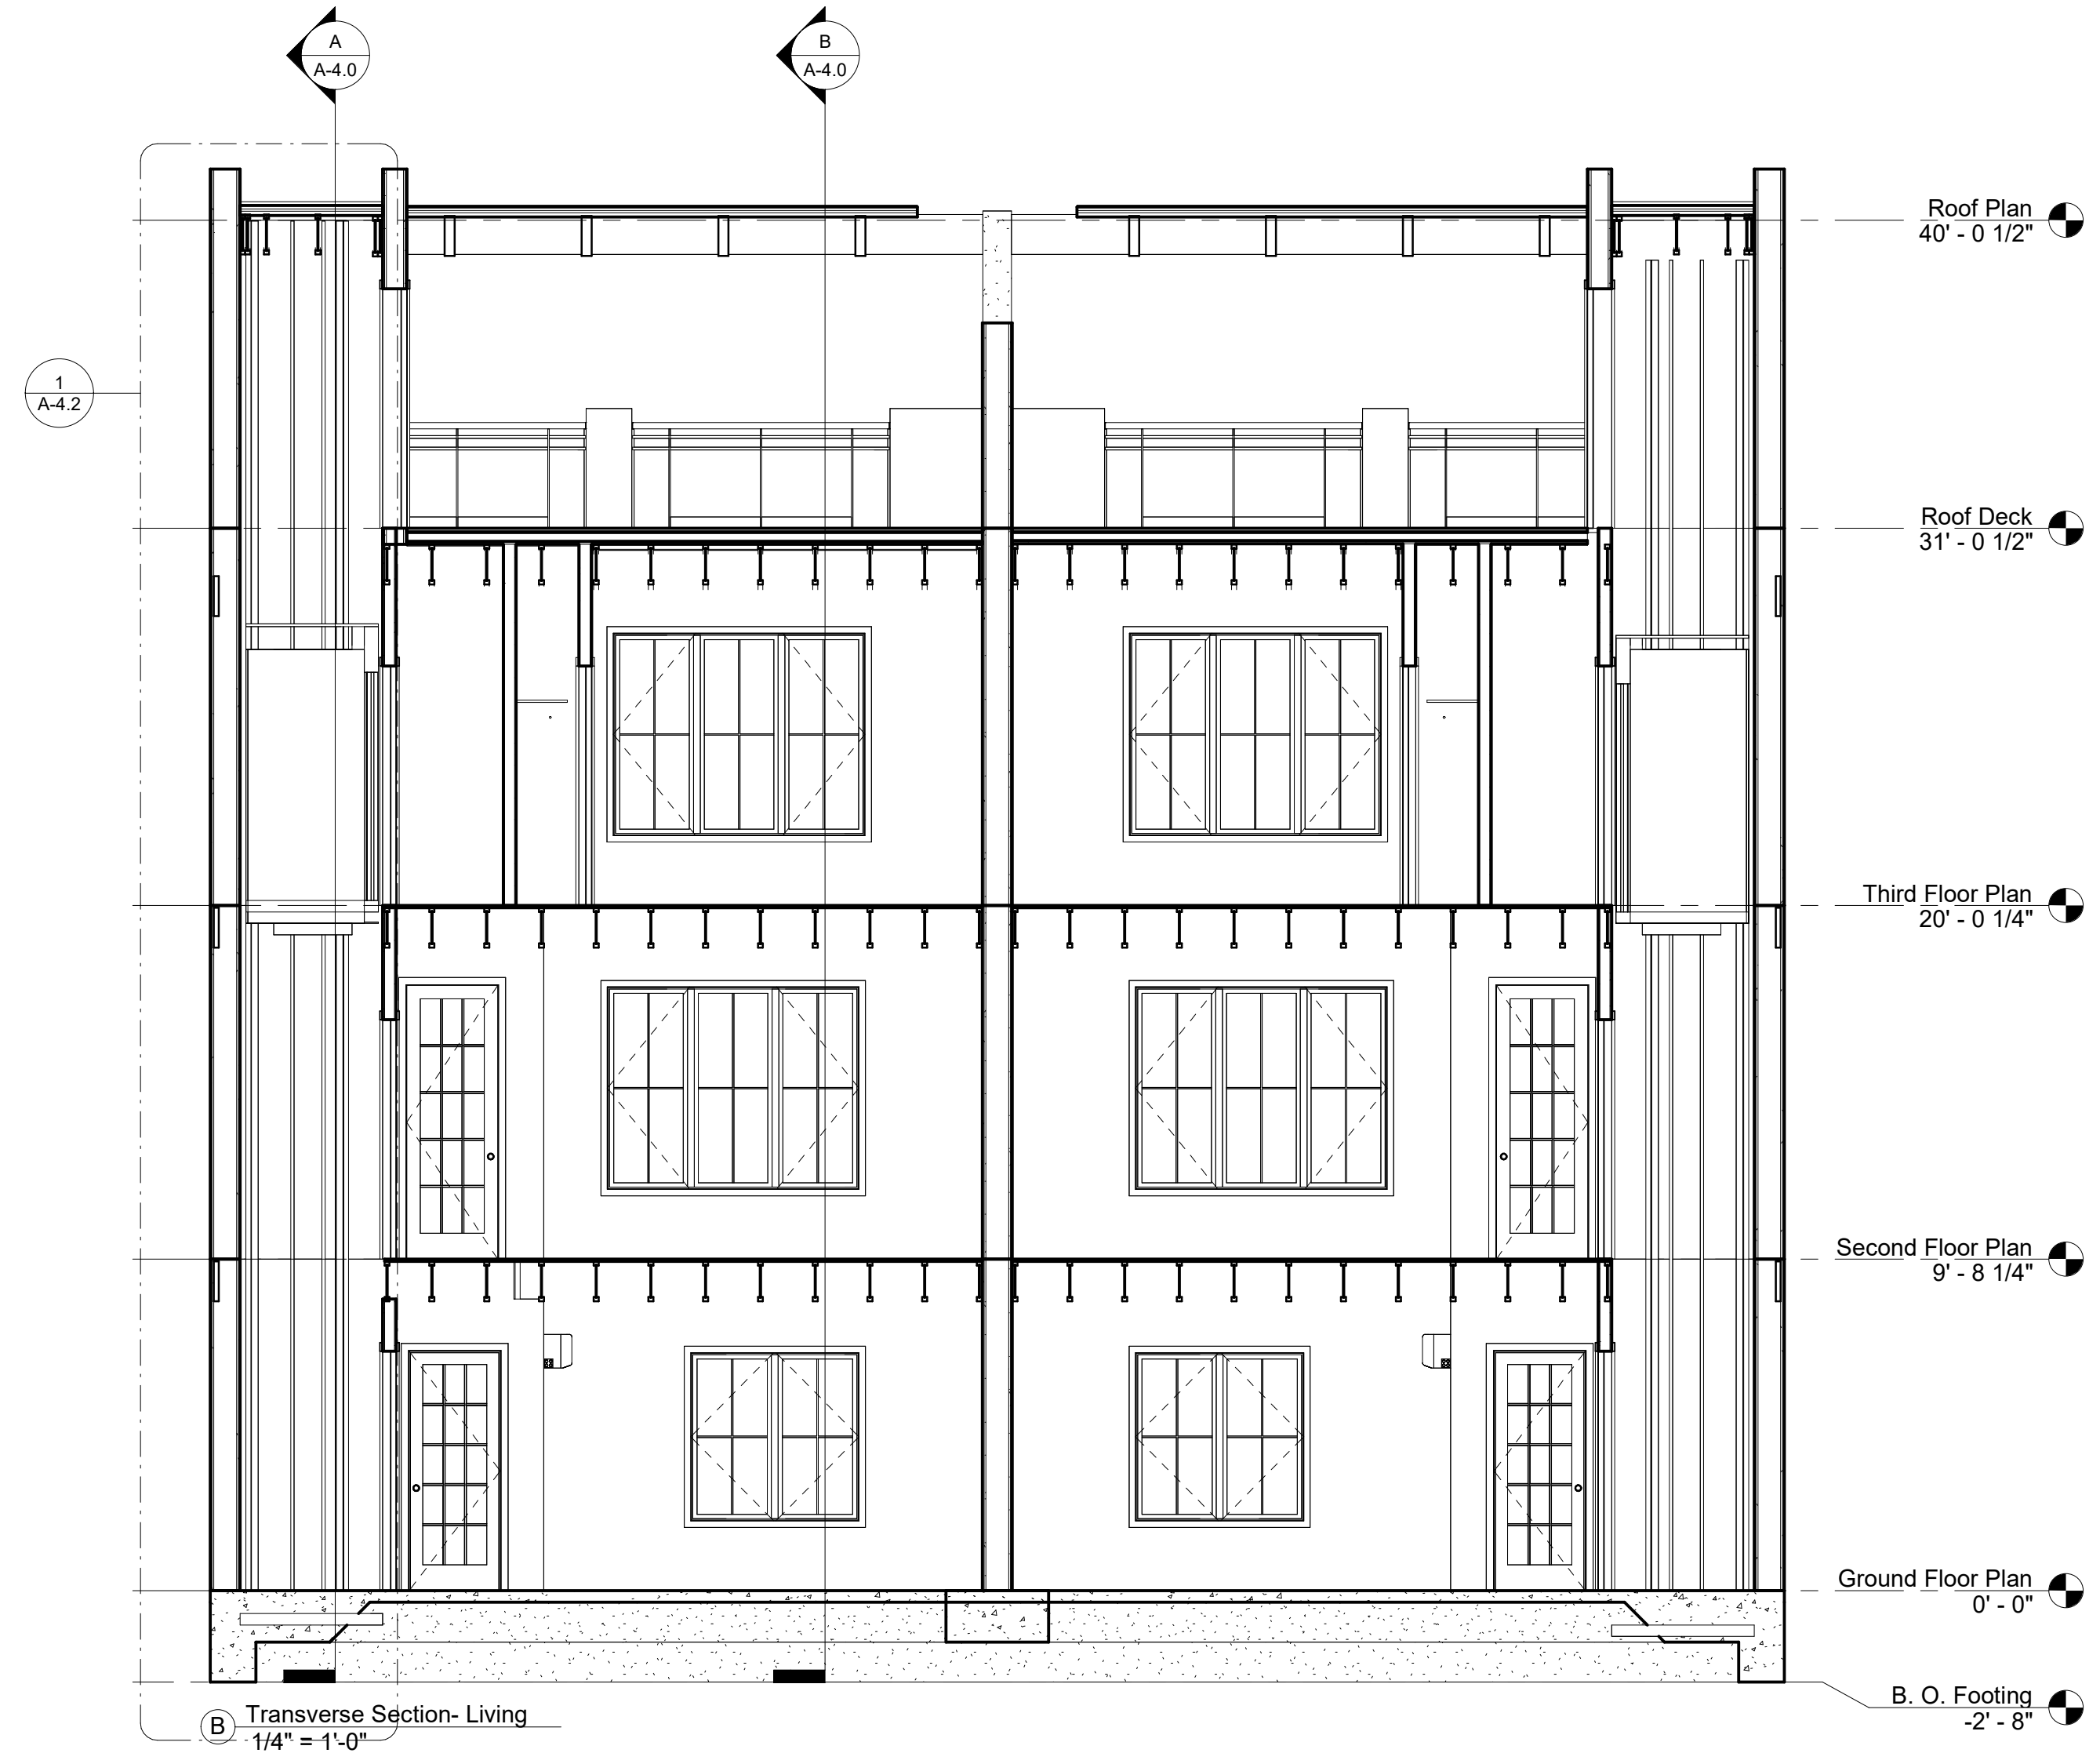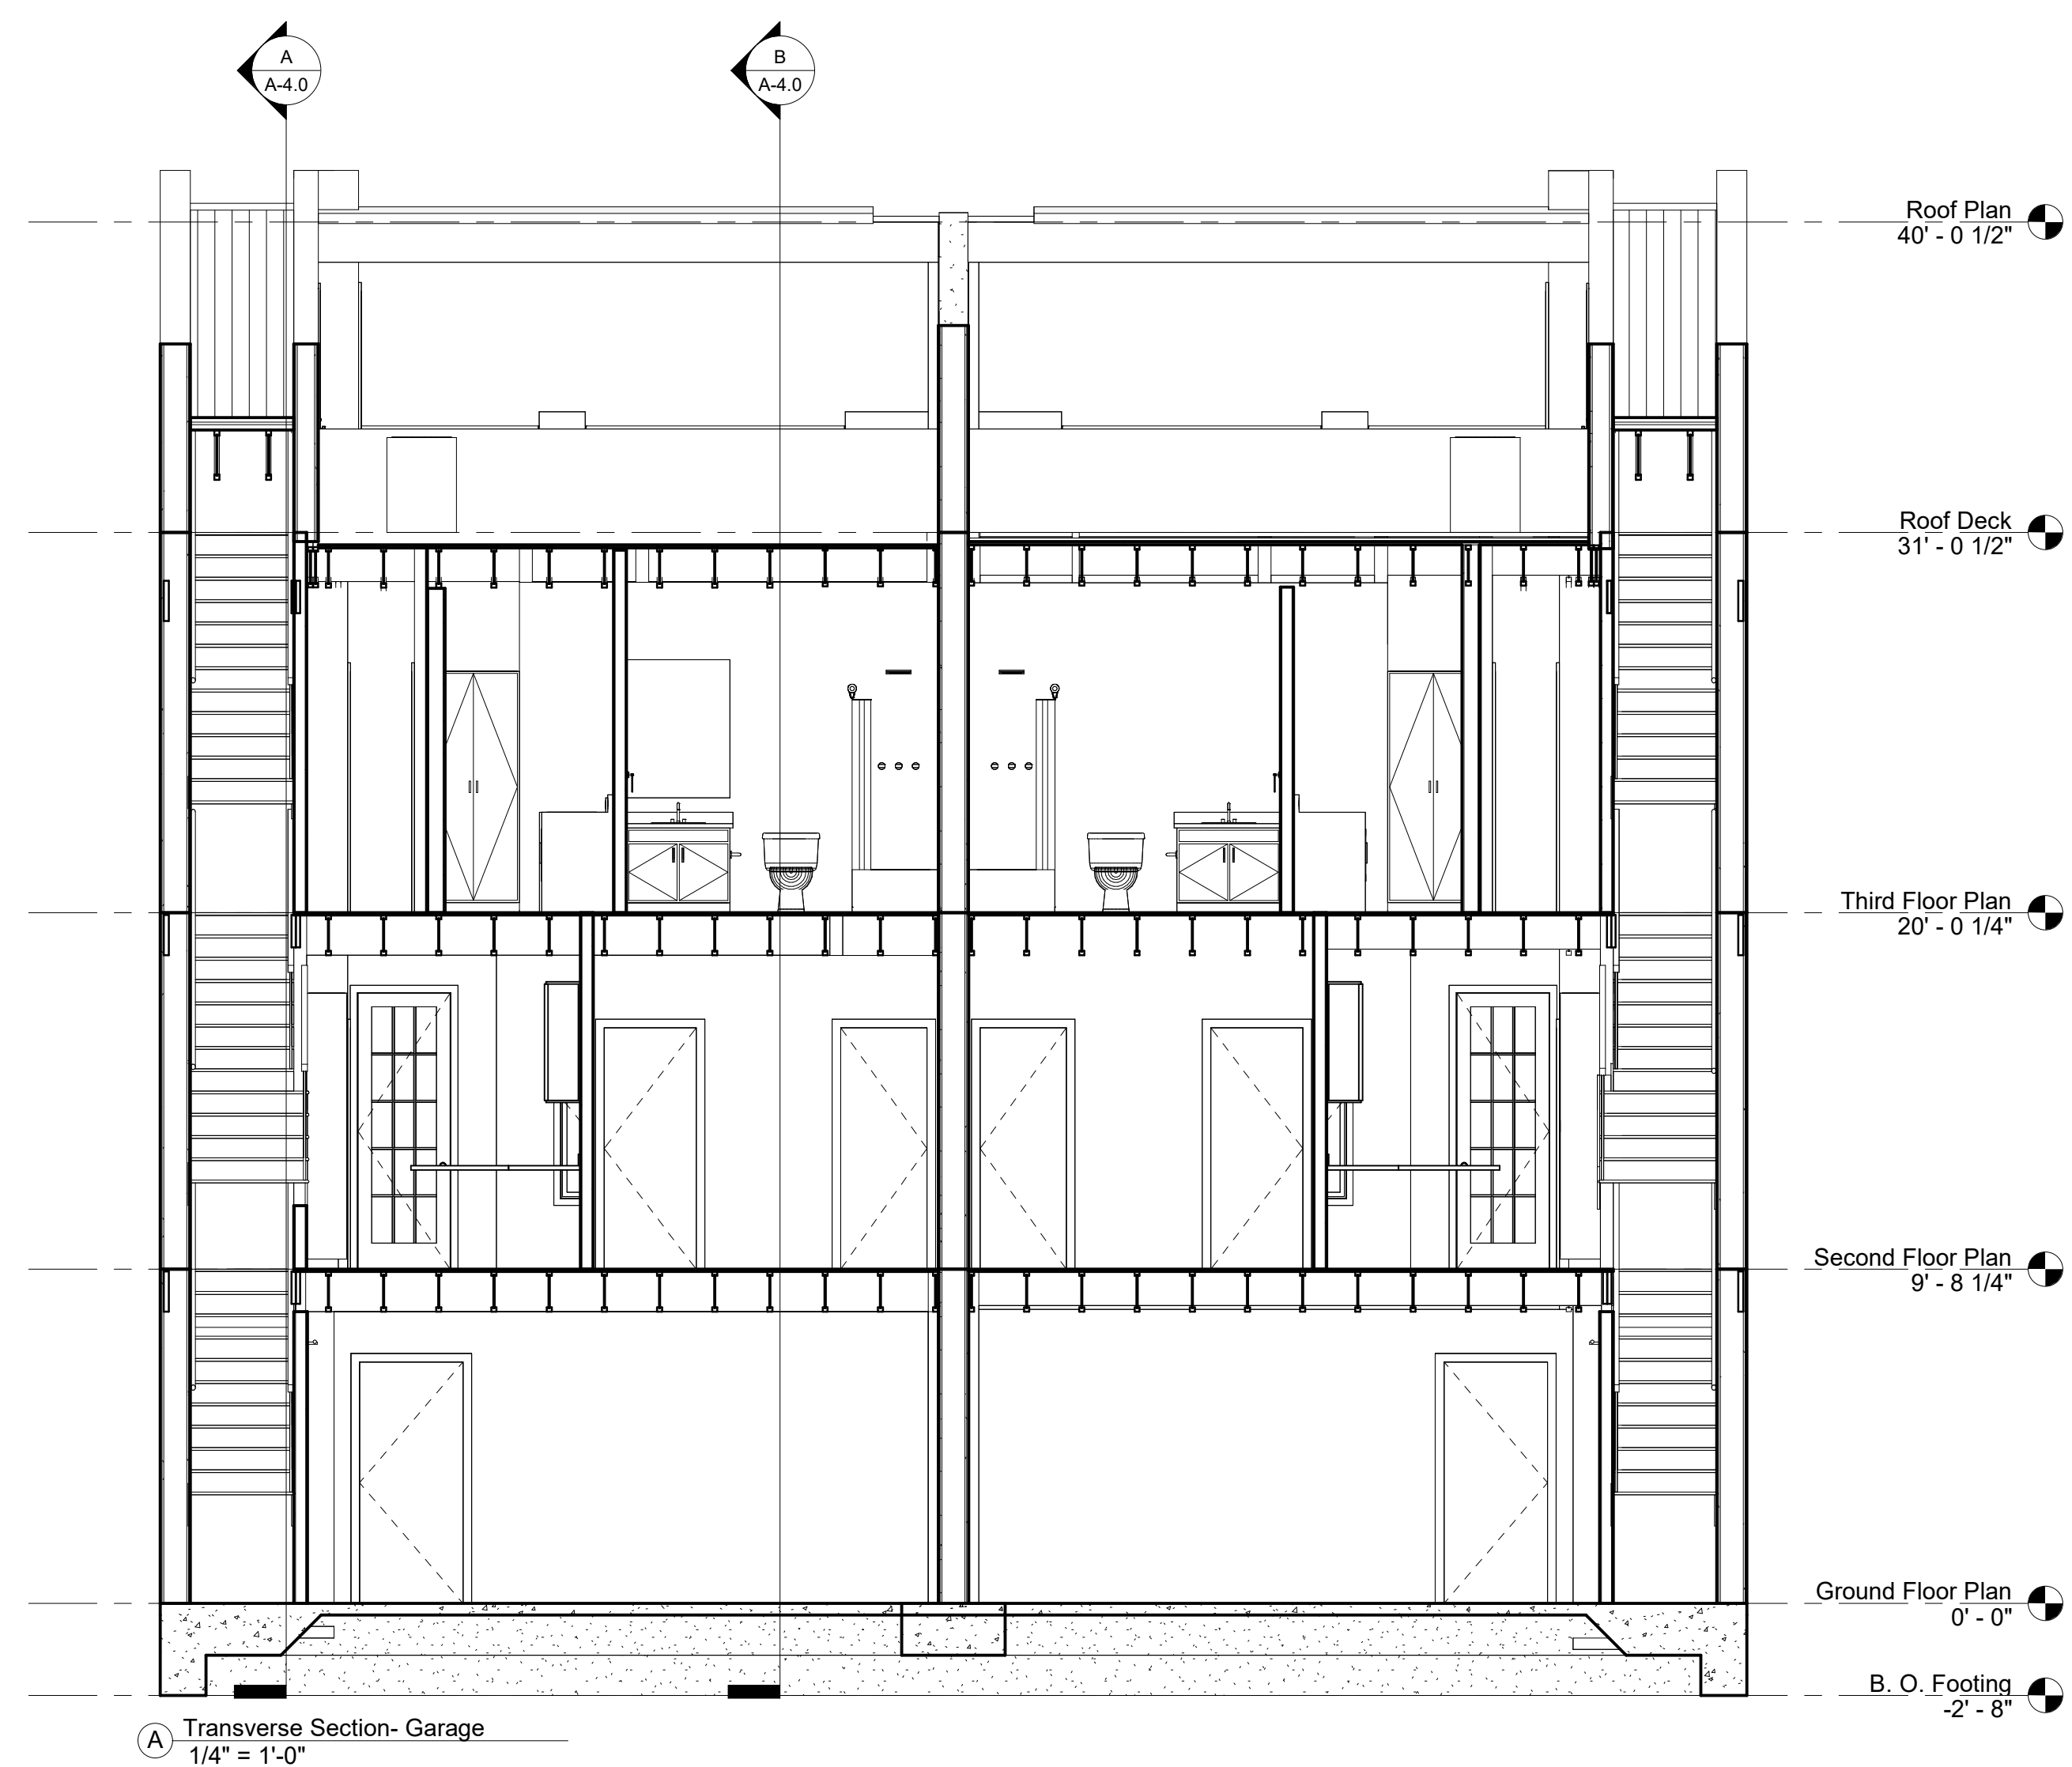

The Professional seal affixed to this sheet indicates that the named Professional has prepared or directed the preparation of the material shown only on this sheet. Other drawings and documents not exhibiting this seal shall not be considered prepared by or the responsibility of the above signed.

ARCHITECT:
Michael Laco
1067 Lake Sebring Drive
Sebring FL 33870
315.576.0781
mlaco@intersectionarchitecture.com

DBD Lakeshore, LLC
LAKESHORE
CONDOMINIUMS
2- UNIT CONDO
AND POOL BATH
10755 Redero Drive
Lakewood, Florida
ISSUED FOR: CONSTRUCTION DOCUMENTS

REVISIONS

[illegible]

DBD Lakeshore, LLC


LAKE SHORE CONDOMINIUMS










Building Sections

Project Number	24005.00
Date	Issue Date
Drawn By	Author
Checked By	Checker

A-4.1

Scale $1/4" = 1'-0"$

 

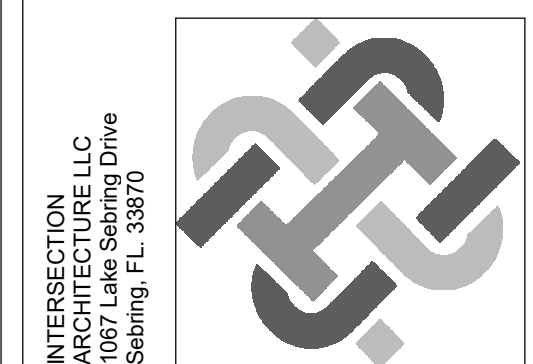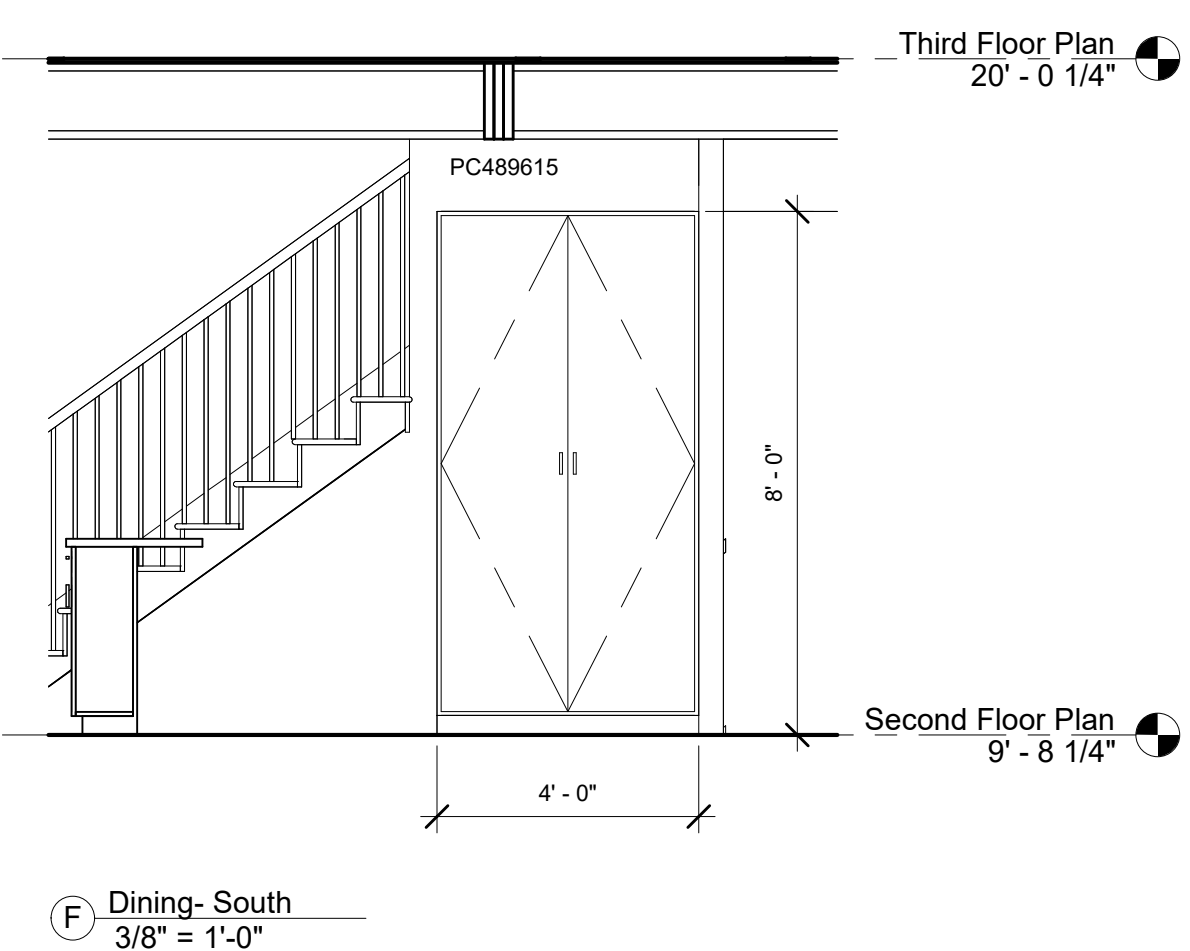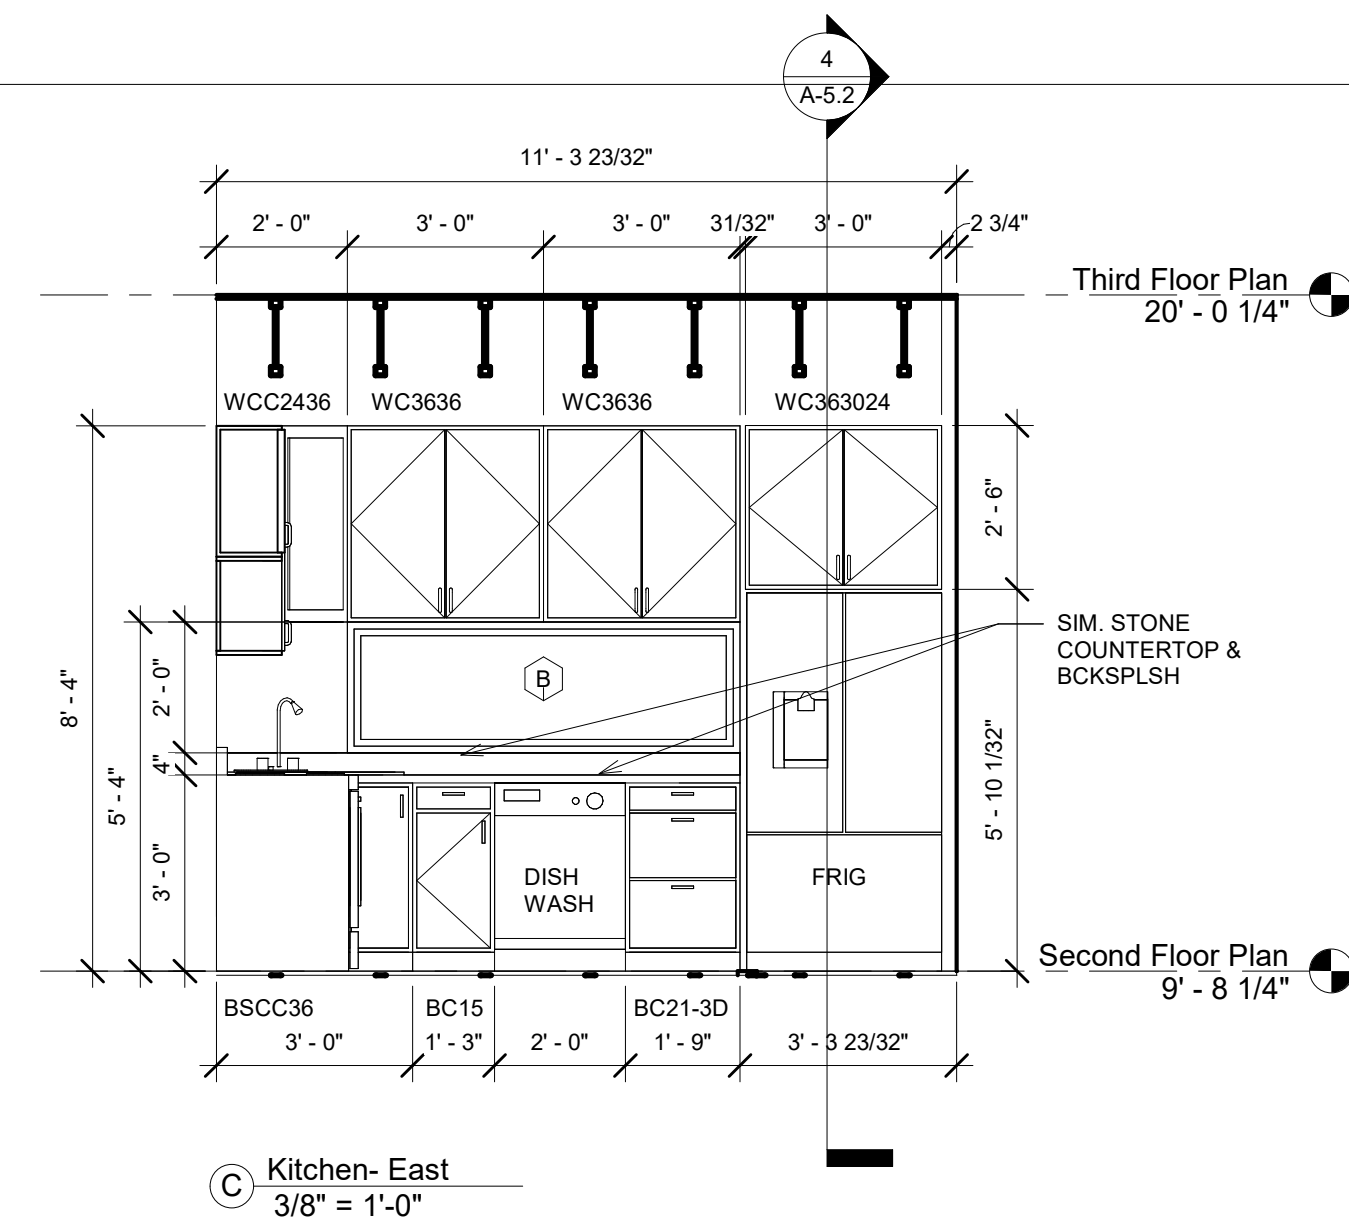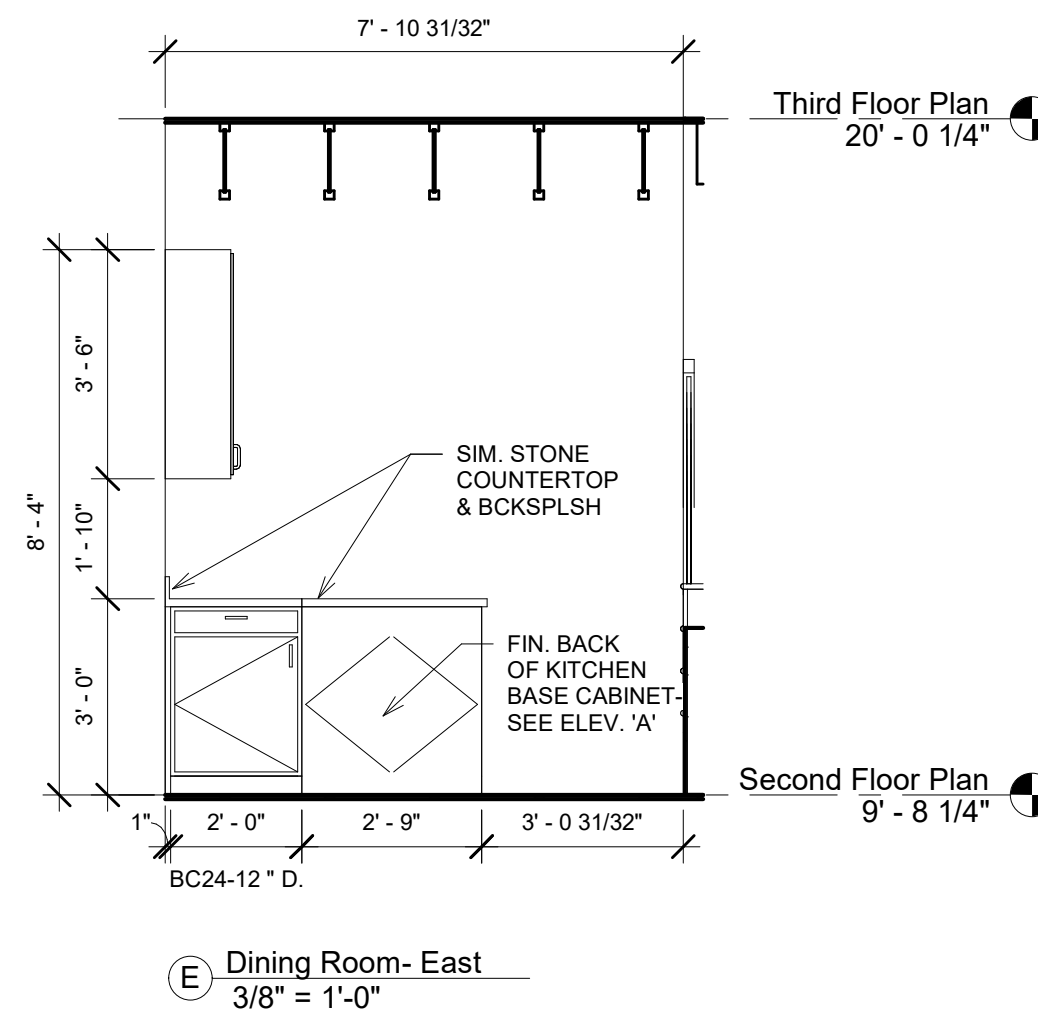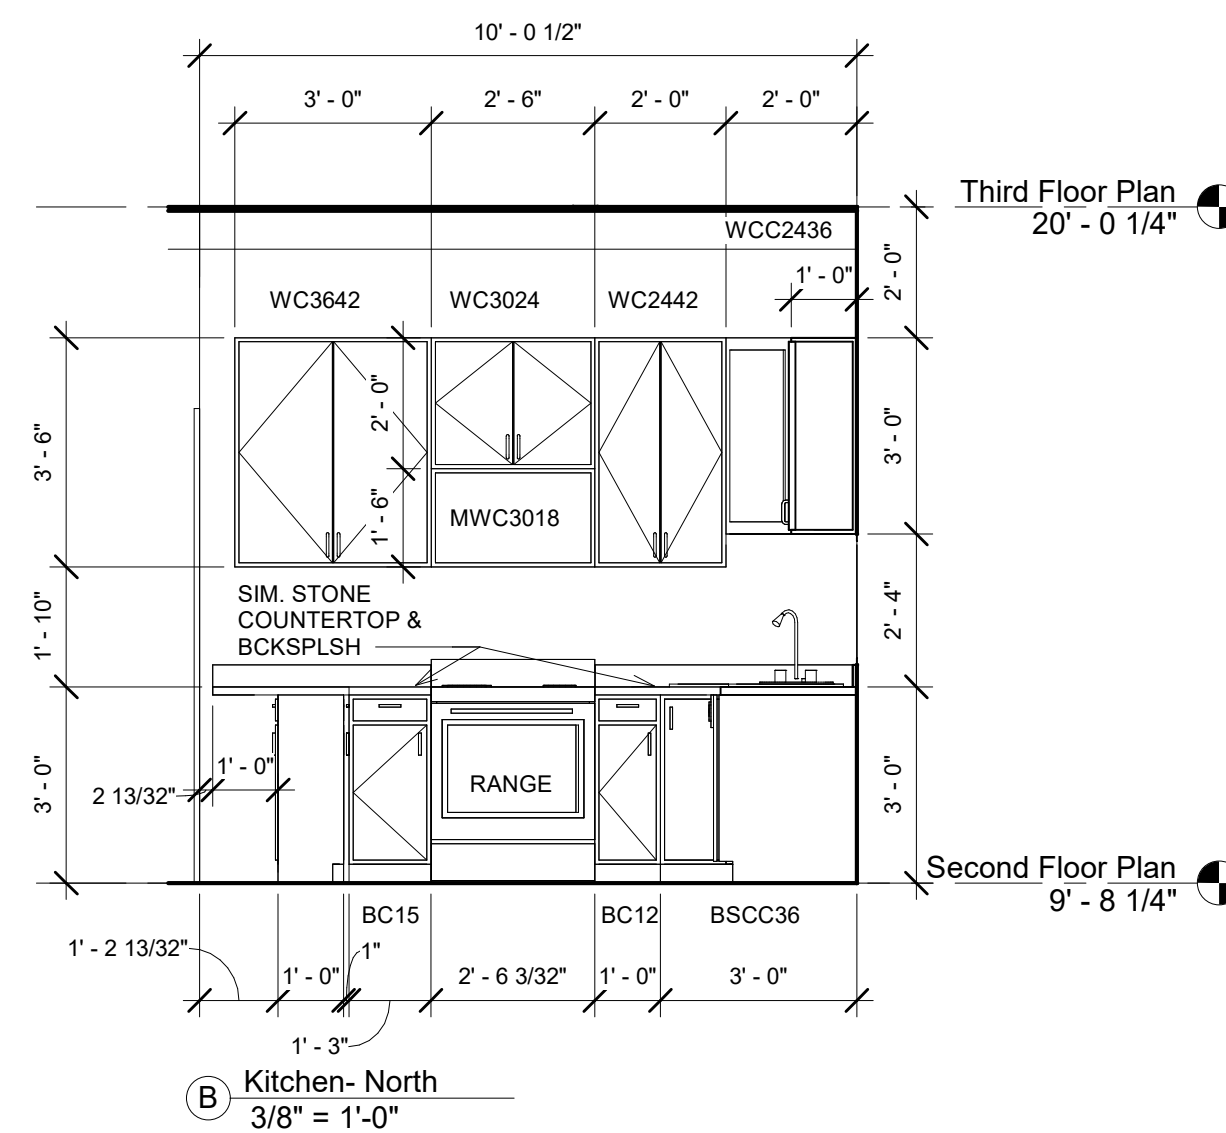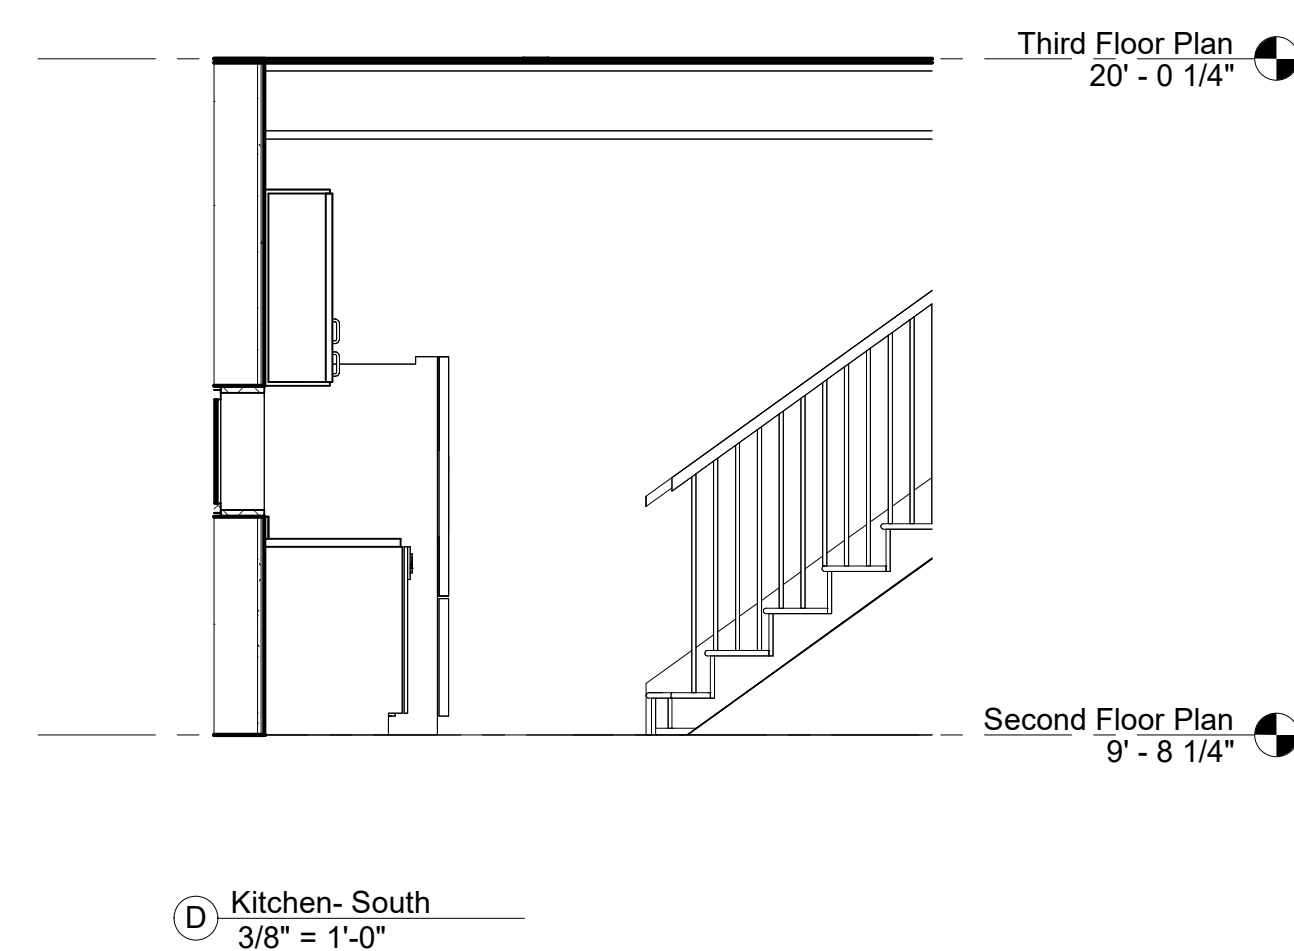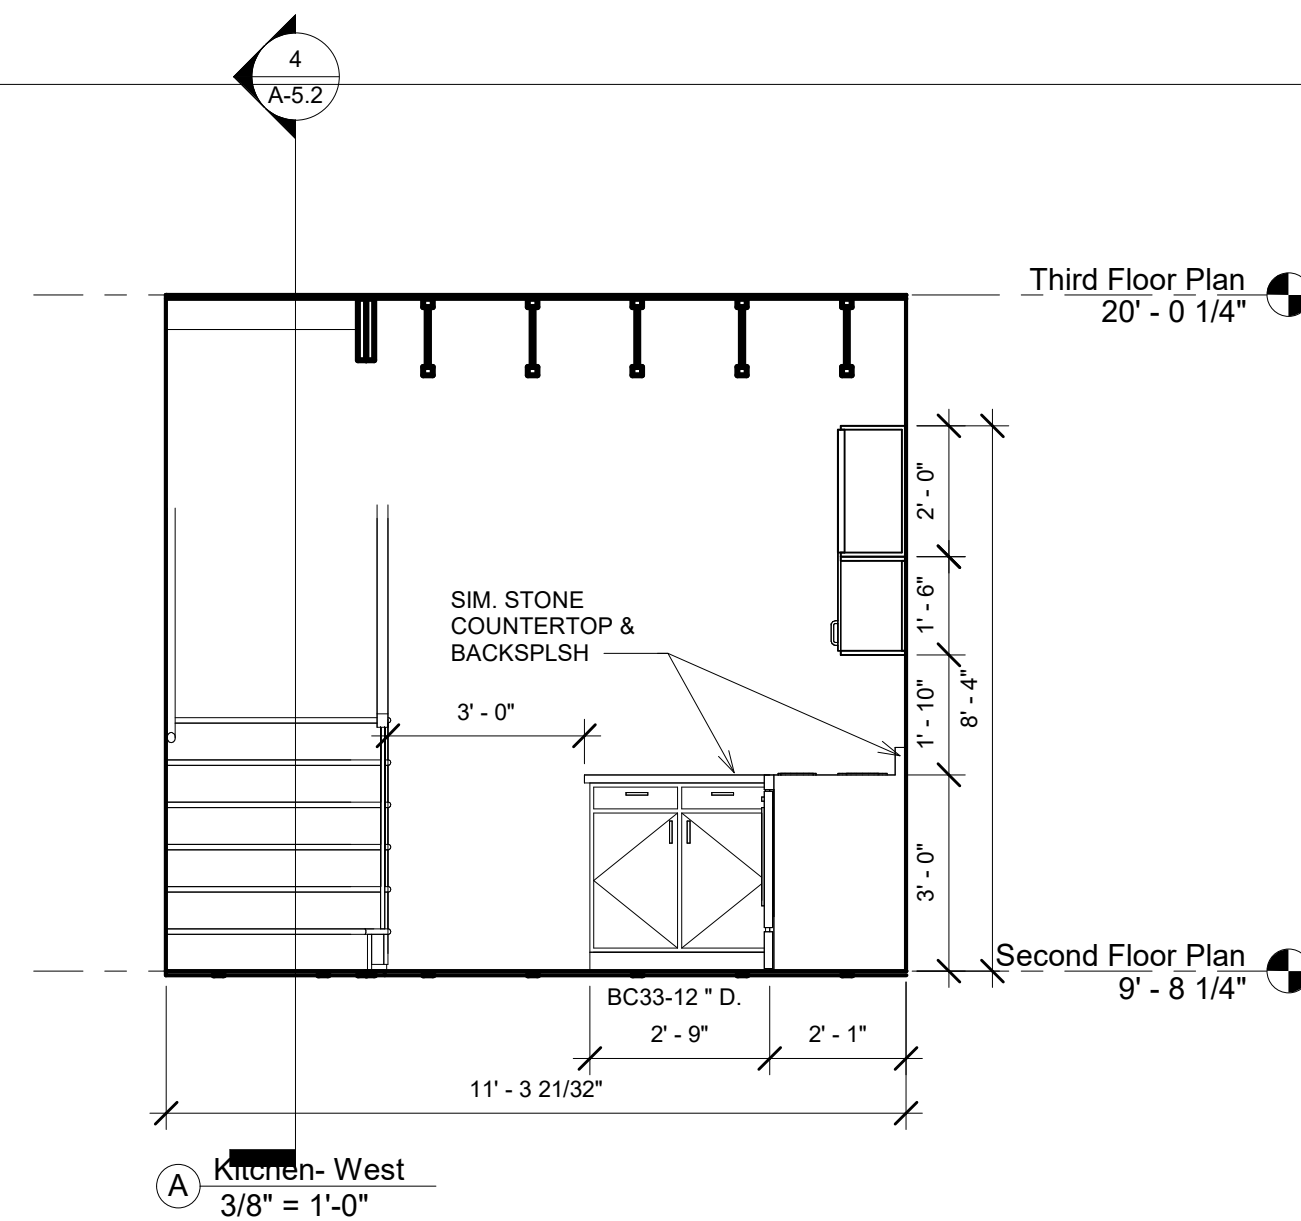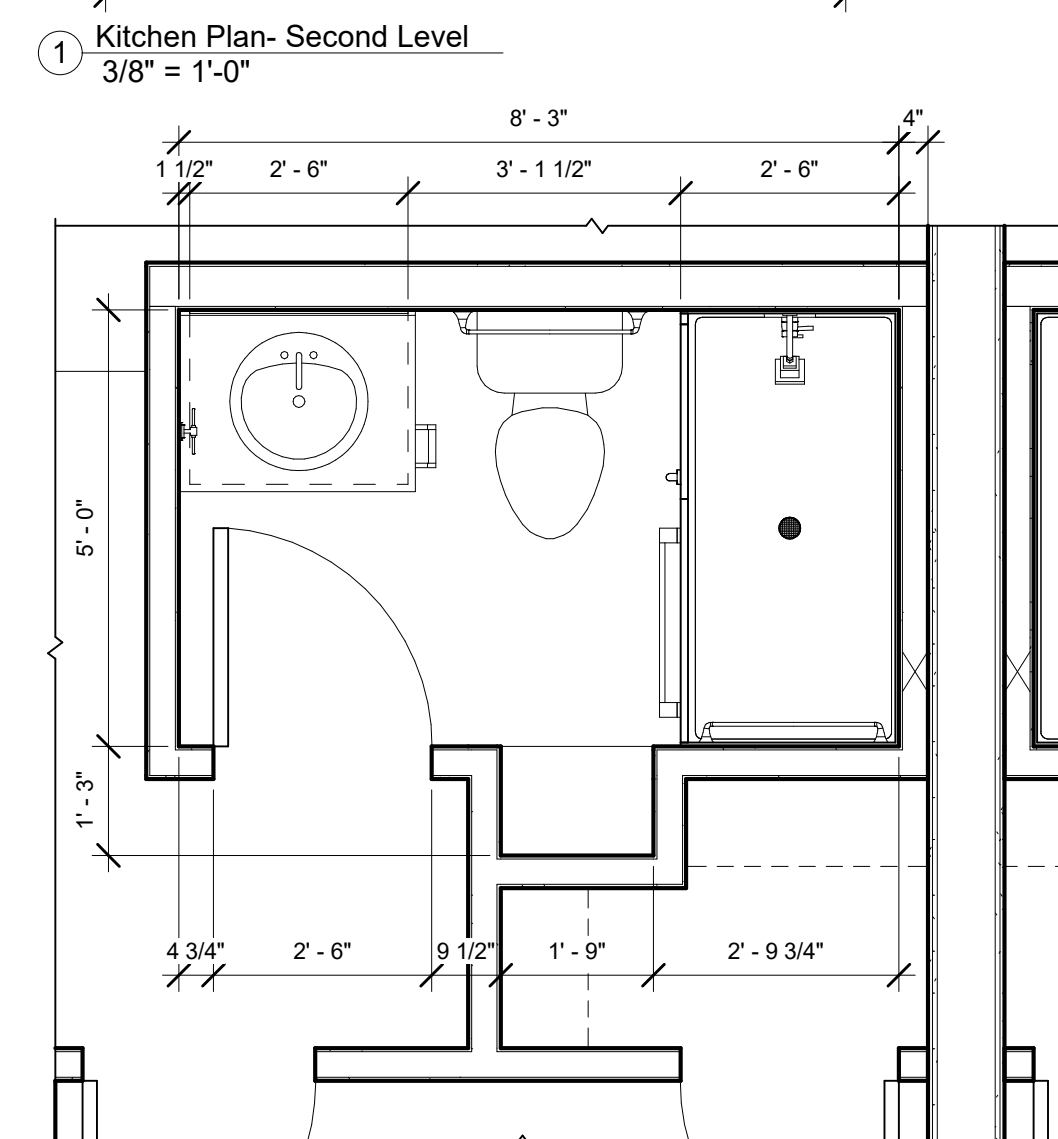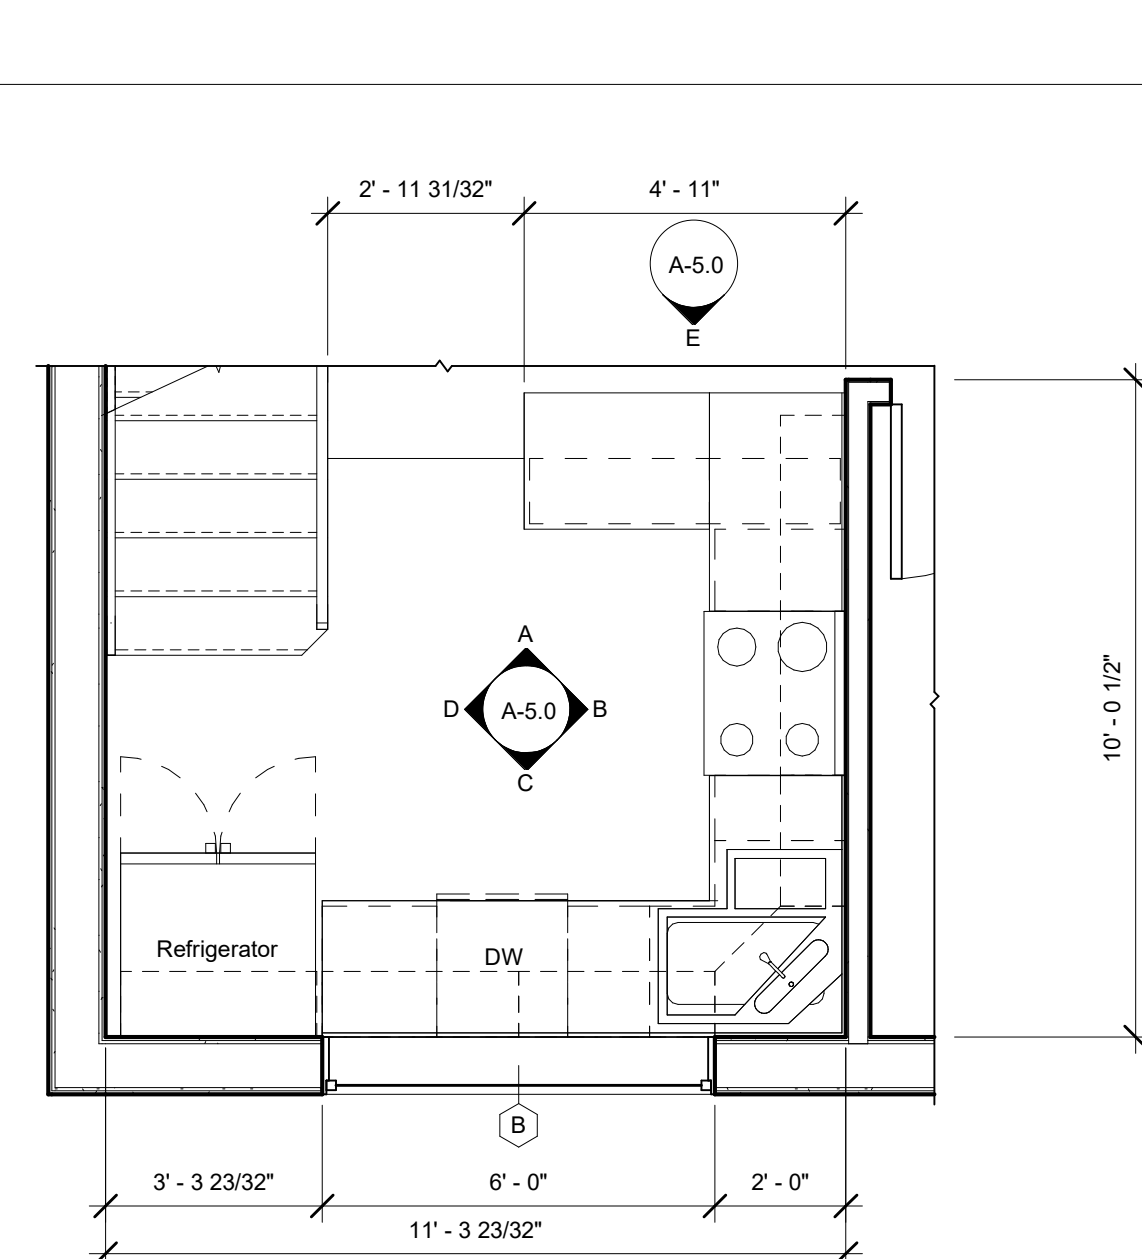

The Professional seal affixed to this sheet indicates that the named Professional has prepared or directed the preparation of the material shown only on this sheet. Other drawings and documents not exhibiting this seal shall not be considered prepared by or the responsibility of the above signed.

Copyright 20

ARCHITECT:
Michael Laco
1067 Lake Sebring Drive
Sebring FL 33870
315.576.0781
mlaco@intersectionarchitecture.com

DBD Lakeshore, LLC
LAKESHORE
CONDOMINIUMS
2- UNIT CONDO
& POOL BATH
10755 Rodeo Drive
Lakewood, Florida

REVISIONS

[illegible]

DBD Lakeshore, LLC

LAKESHORE
CONDOMINIUMS

Enlarged Plans &
Interior
Elevations

Project Number	24005.00
----------------	----------

Date	Issue Date
------	------------

Drawn By	Author
----------	--------

Checked By	Checker
------------	---------

A-5.0

Scale	As indicated
-------	--------------

[illegible]

DBD Lakeshore, LLC

**LAKE SHORE
CONDOMINIUMS**








Enlarged Plans & Interior Elevations

Project Number	24005.00
Date	Issue Date
Drawn By	Author
Checked By	Checker

A-5.1

Scale 3/8" = 1'-0"

6/13/2024 1:30:37 PM

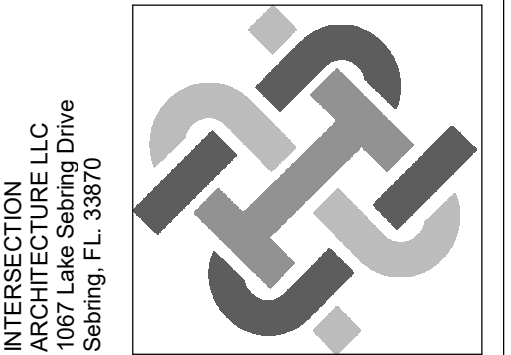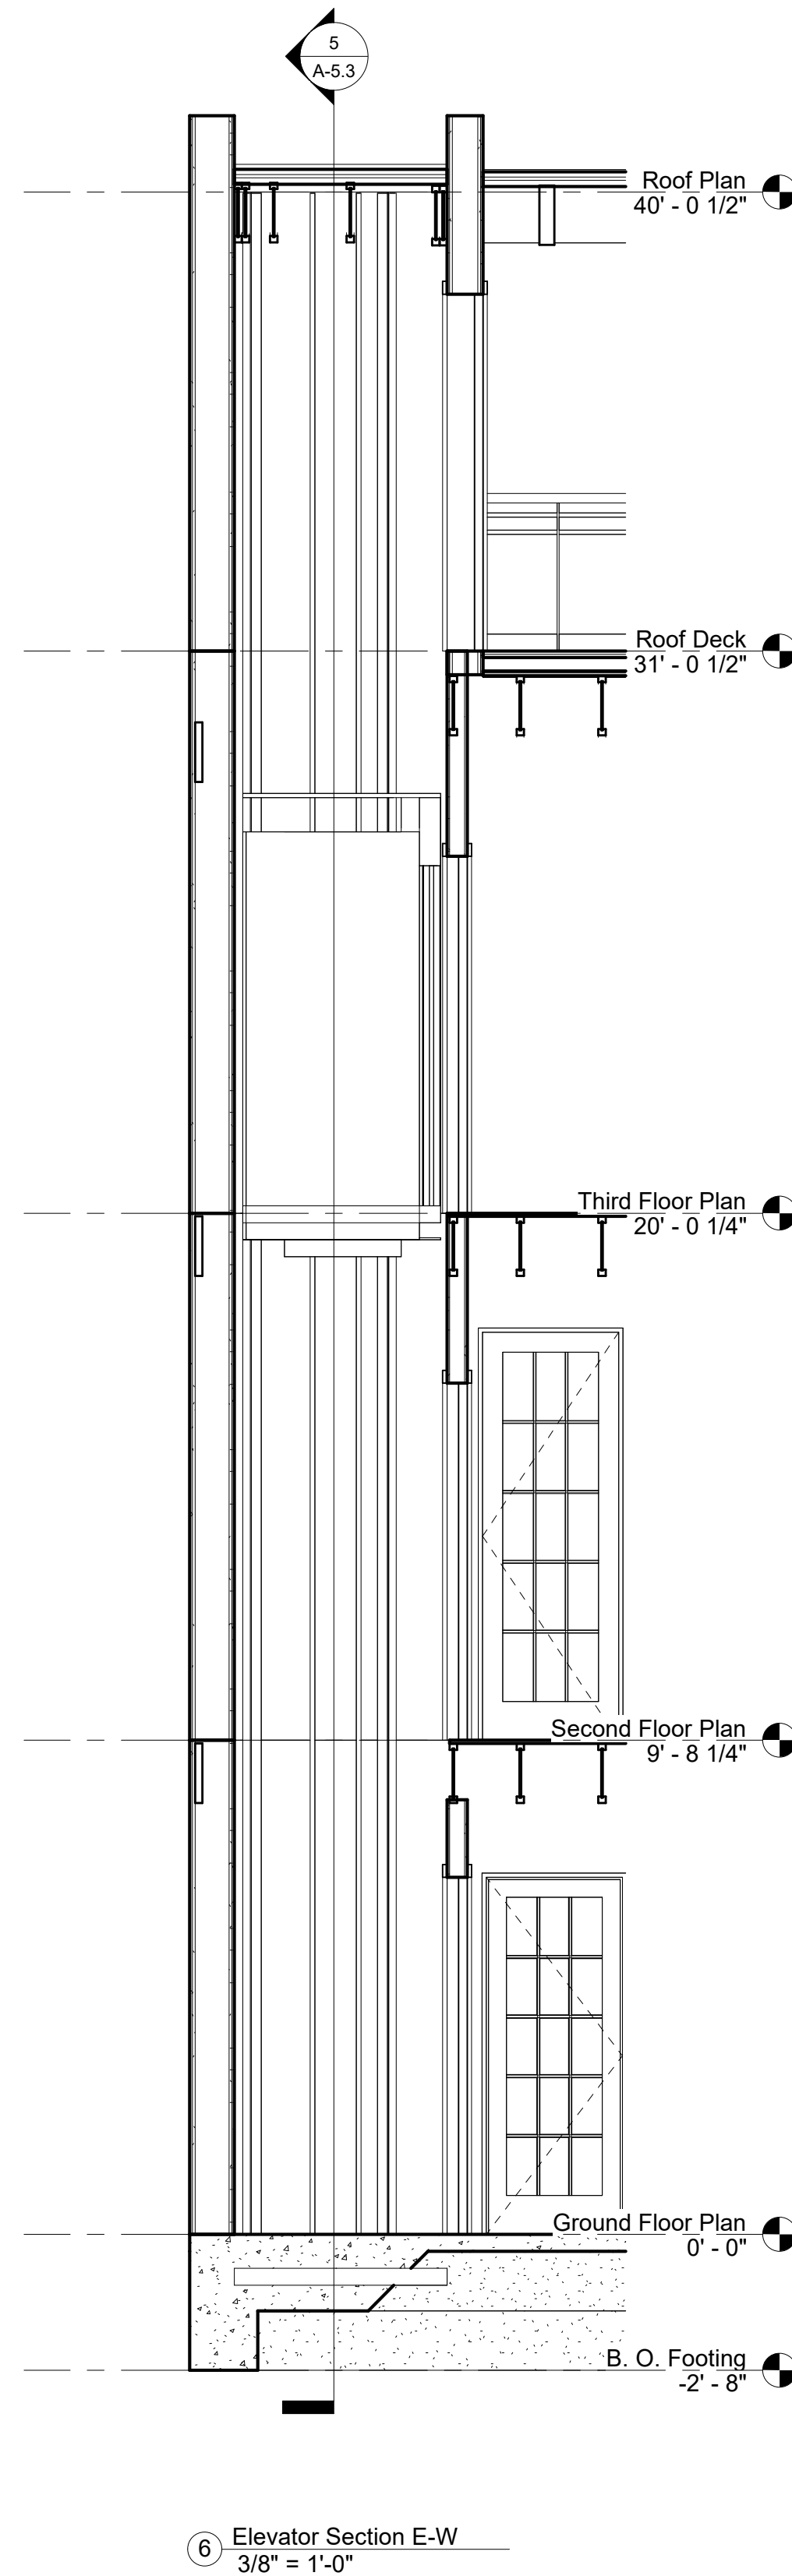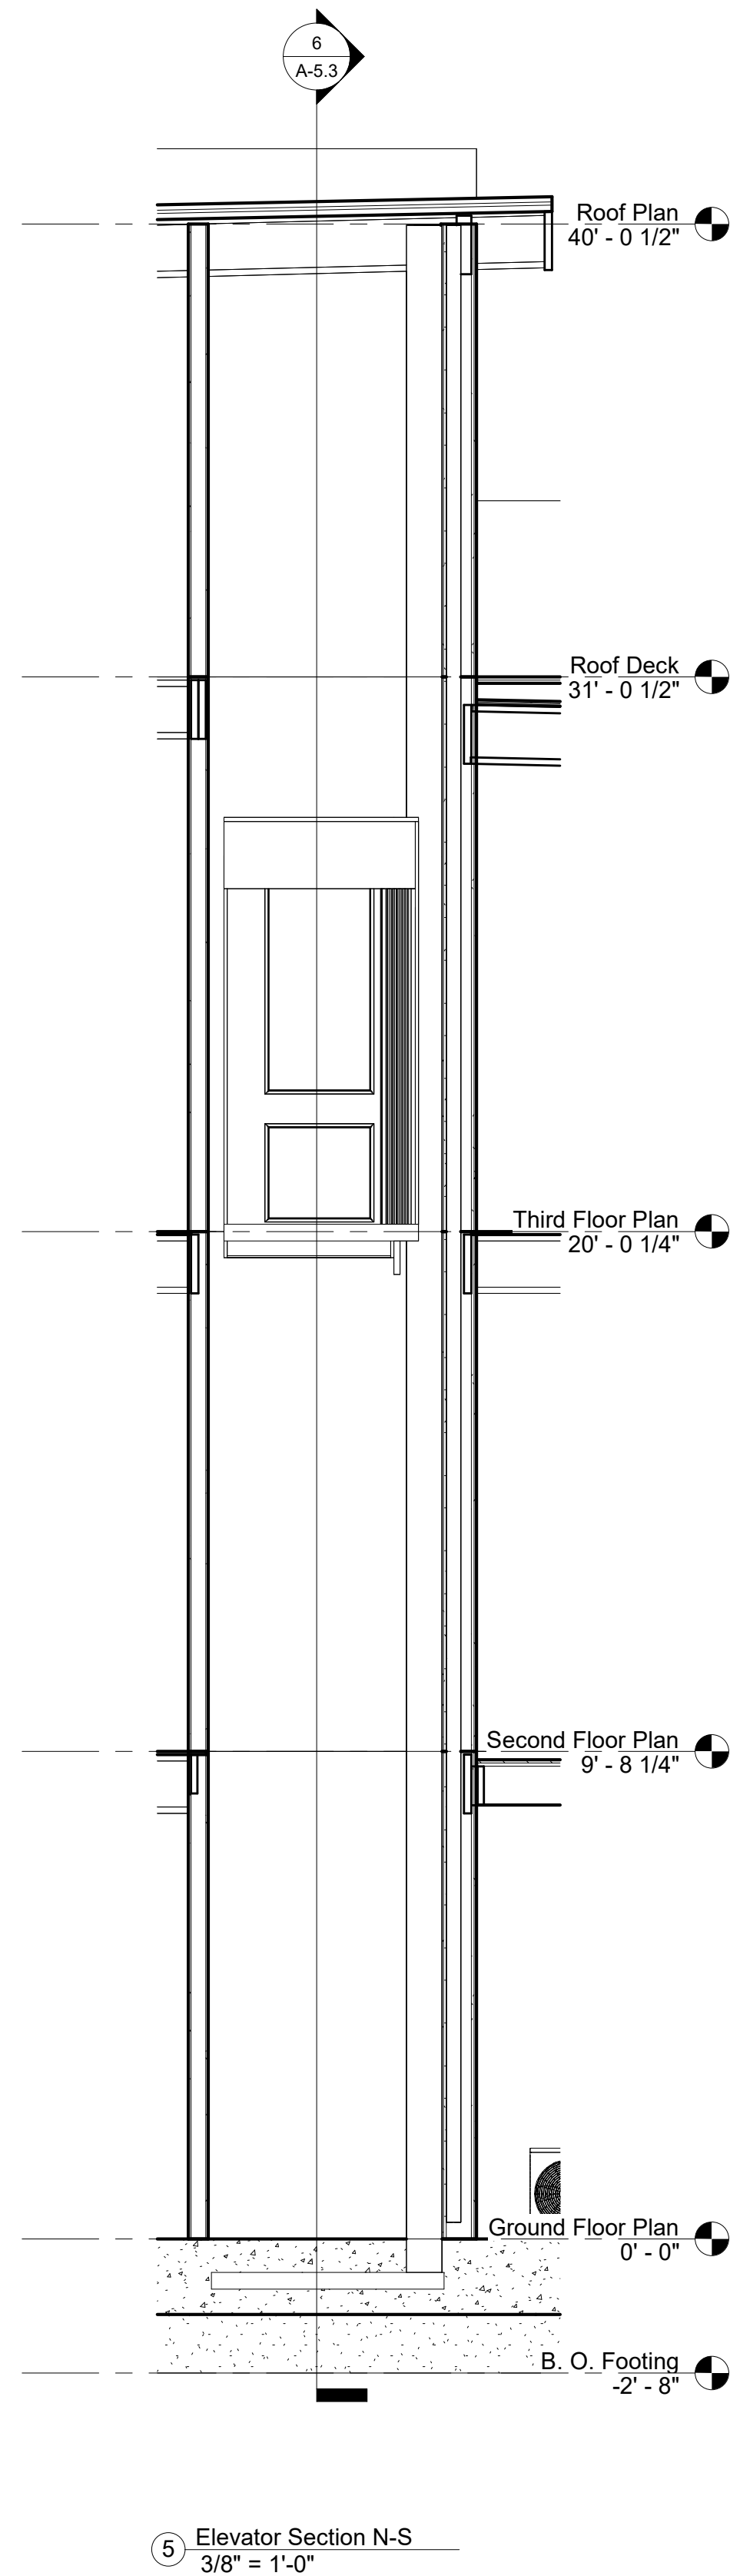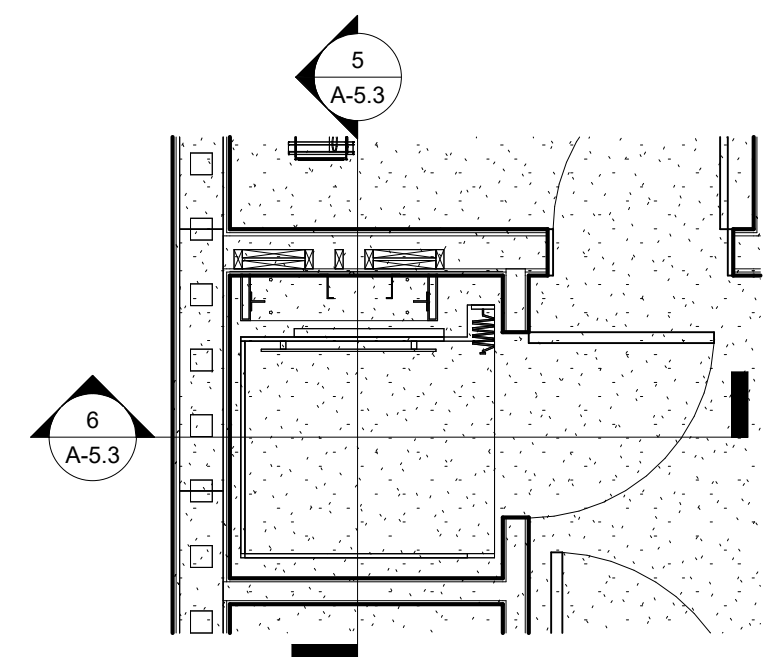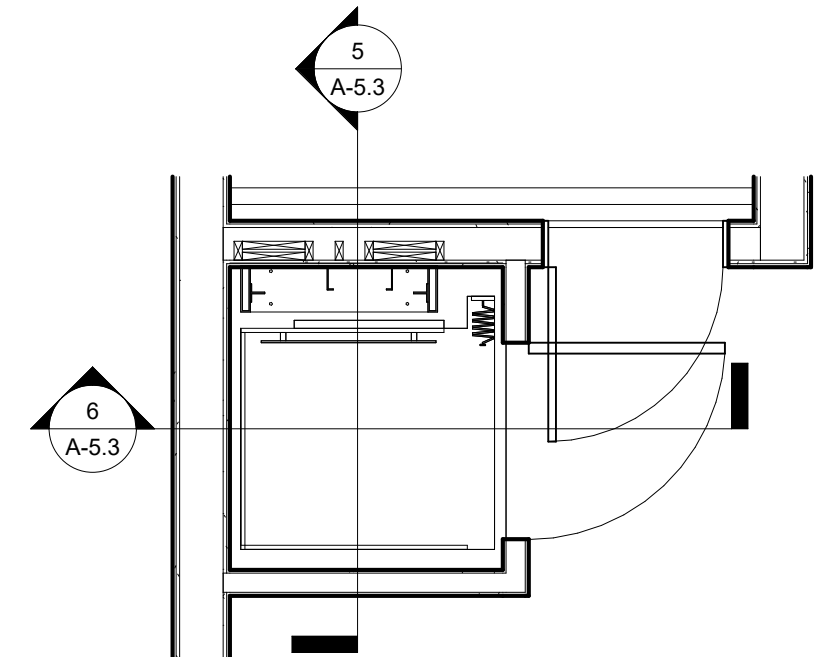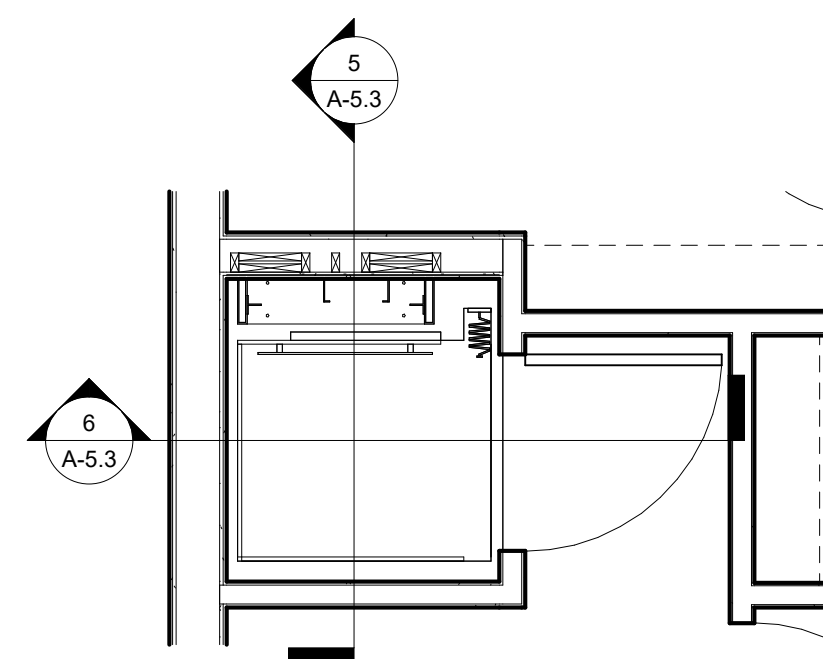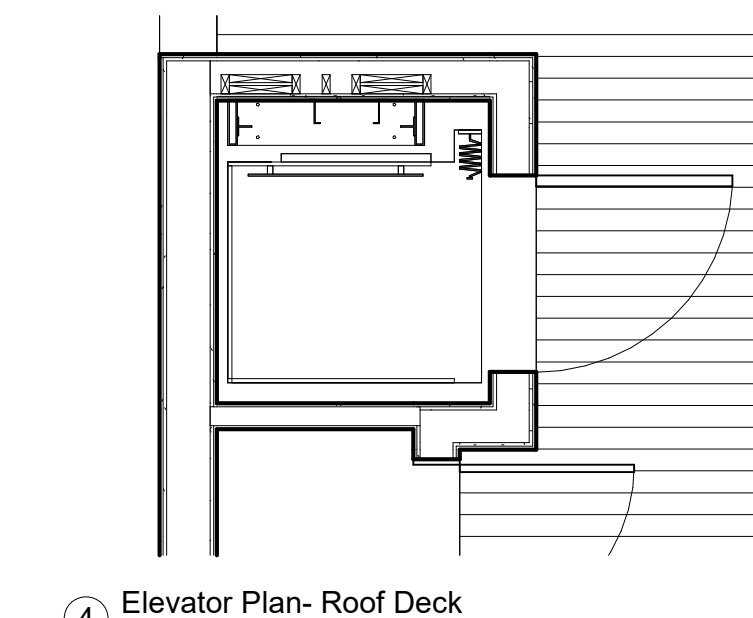

The Professional seal affixed to this sheet indicates that the named Professional has prepared or directed the preparation of the material shown only on this sheet. Other drawings and documents not exhibiting this seal shall not be considered prepared by or the responsibility of the above signed.

ARCHITECT:
Michael Laco
1067 Lake Sebring Drive
Sebring FL 33870
315.576.0781
mlaco@intersectionarchitecture.com

DBD Lakeshore, LLC
LAKESHORE
CONDOMINIUMS

2- UNIT CONDO
& POOL BATH

10755 Rodeo Drive
Lakewood, Florida

ISSUED FOR: CONSTRUCTION DOCUMENTS

REVISIONS

[illegible]

DBD Lakeshore, LLC

LAKESHORE CONDOMINIUMS

Enlarged Plans &
Sections- Vert.
Circulation

Project Number	24005.00
----------------	----------

Date	Issue Date
------	------------

Drawn By	Author
----------	--------

Checked By	Checker
------------	---------

A-5.3

Scale	3/8" = 1'-0"
-------	--------------